


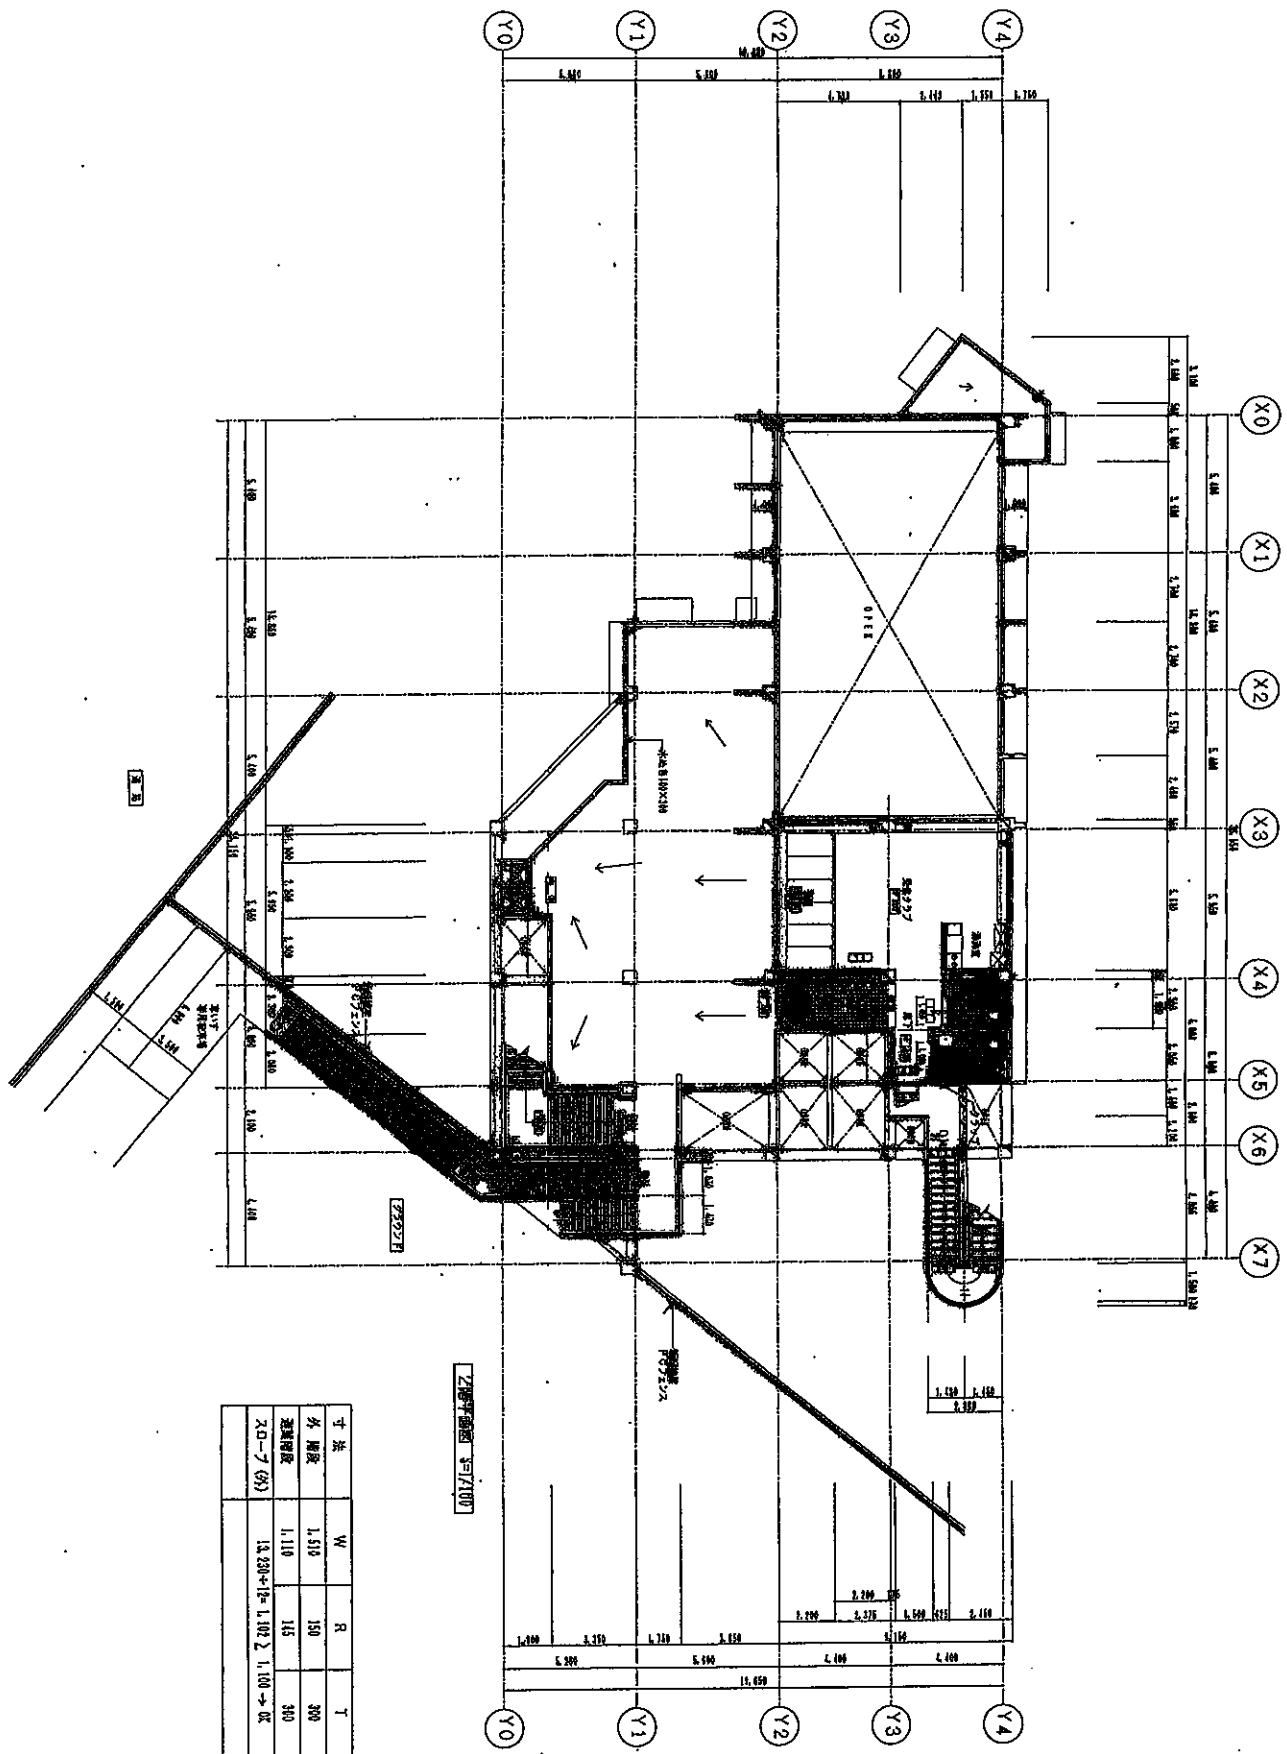

2階平面図 3/1/100

寸法	W	R	T
外階段	1,510	150	300
避難階段	1,110	110	300
スロープ(外)	13,230+12=13,242 < 1,100 → OK		