

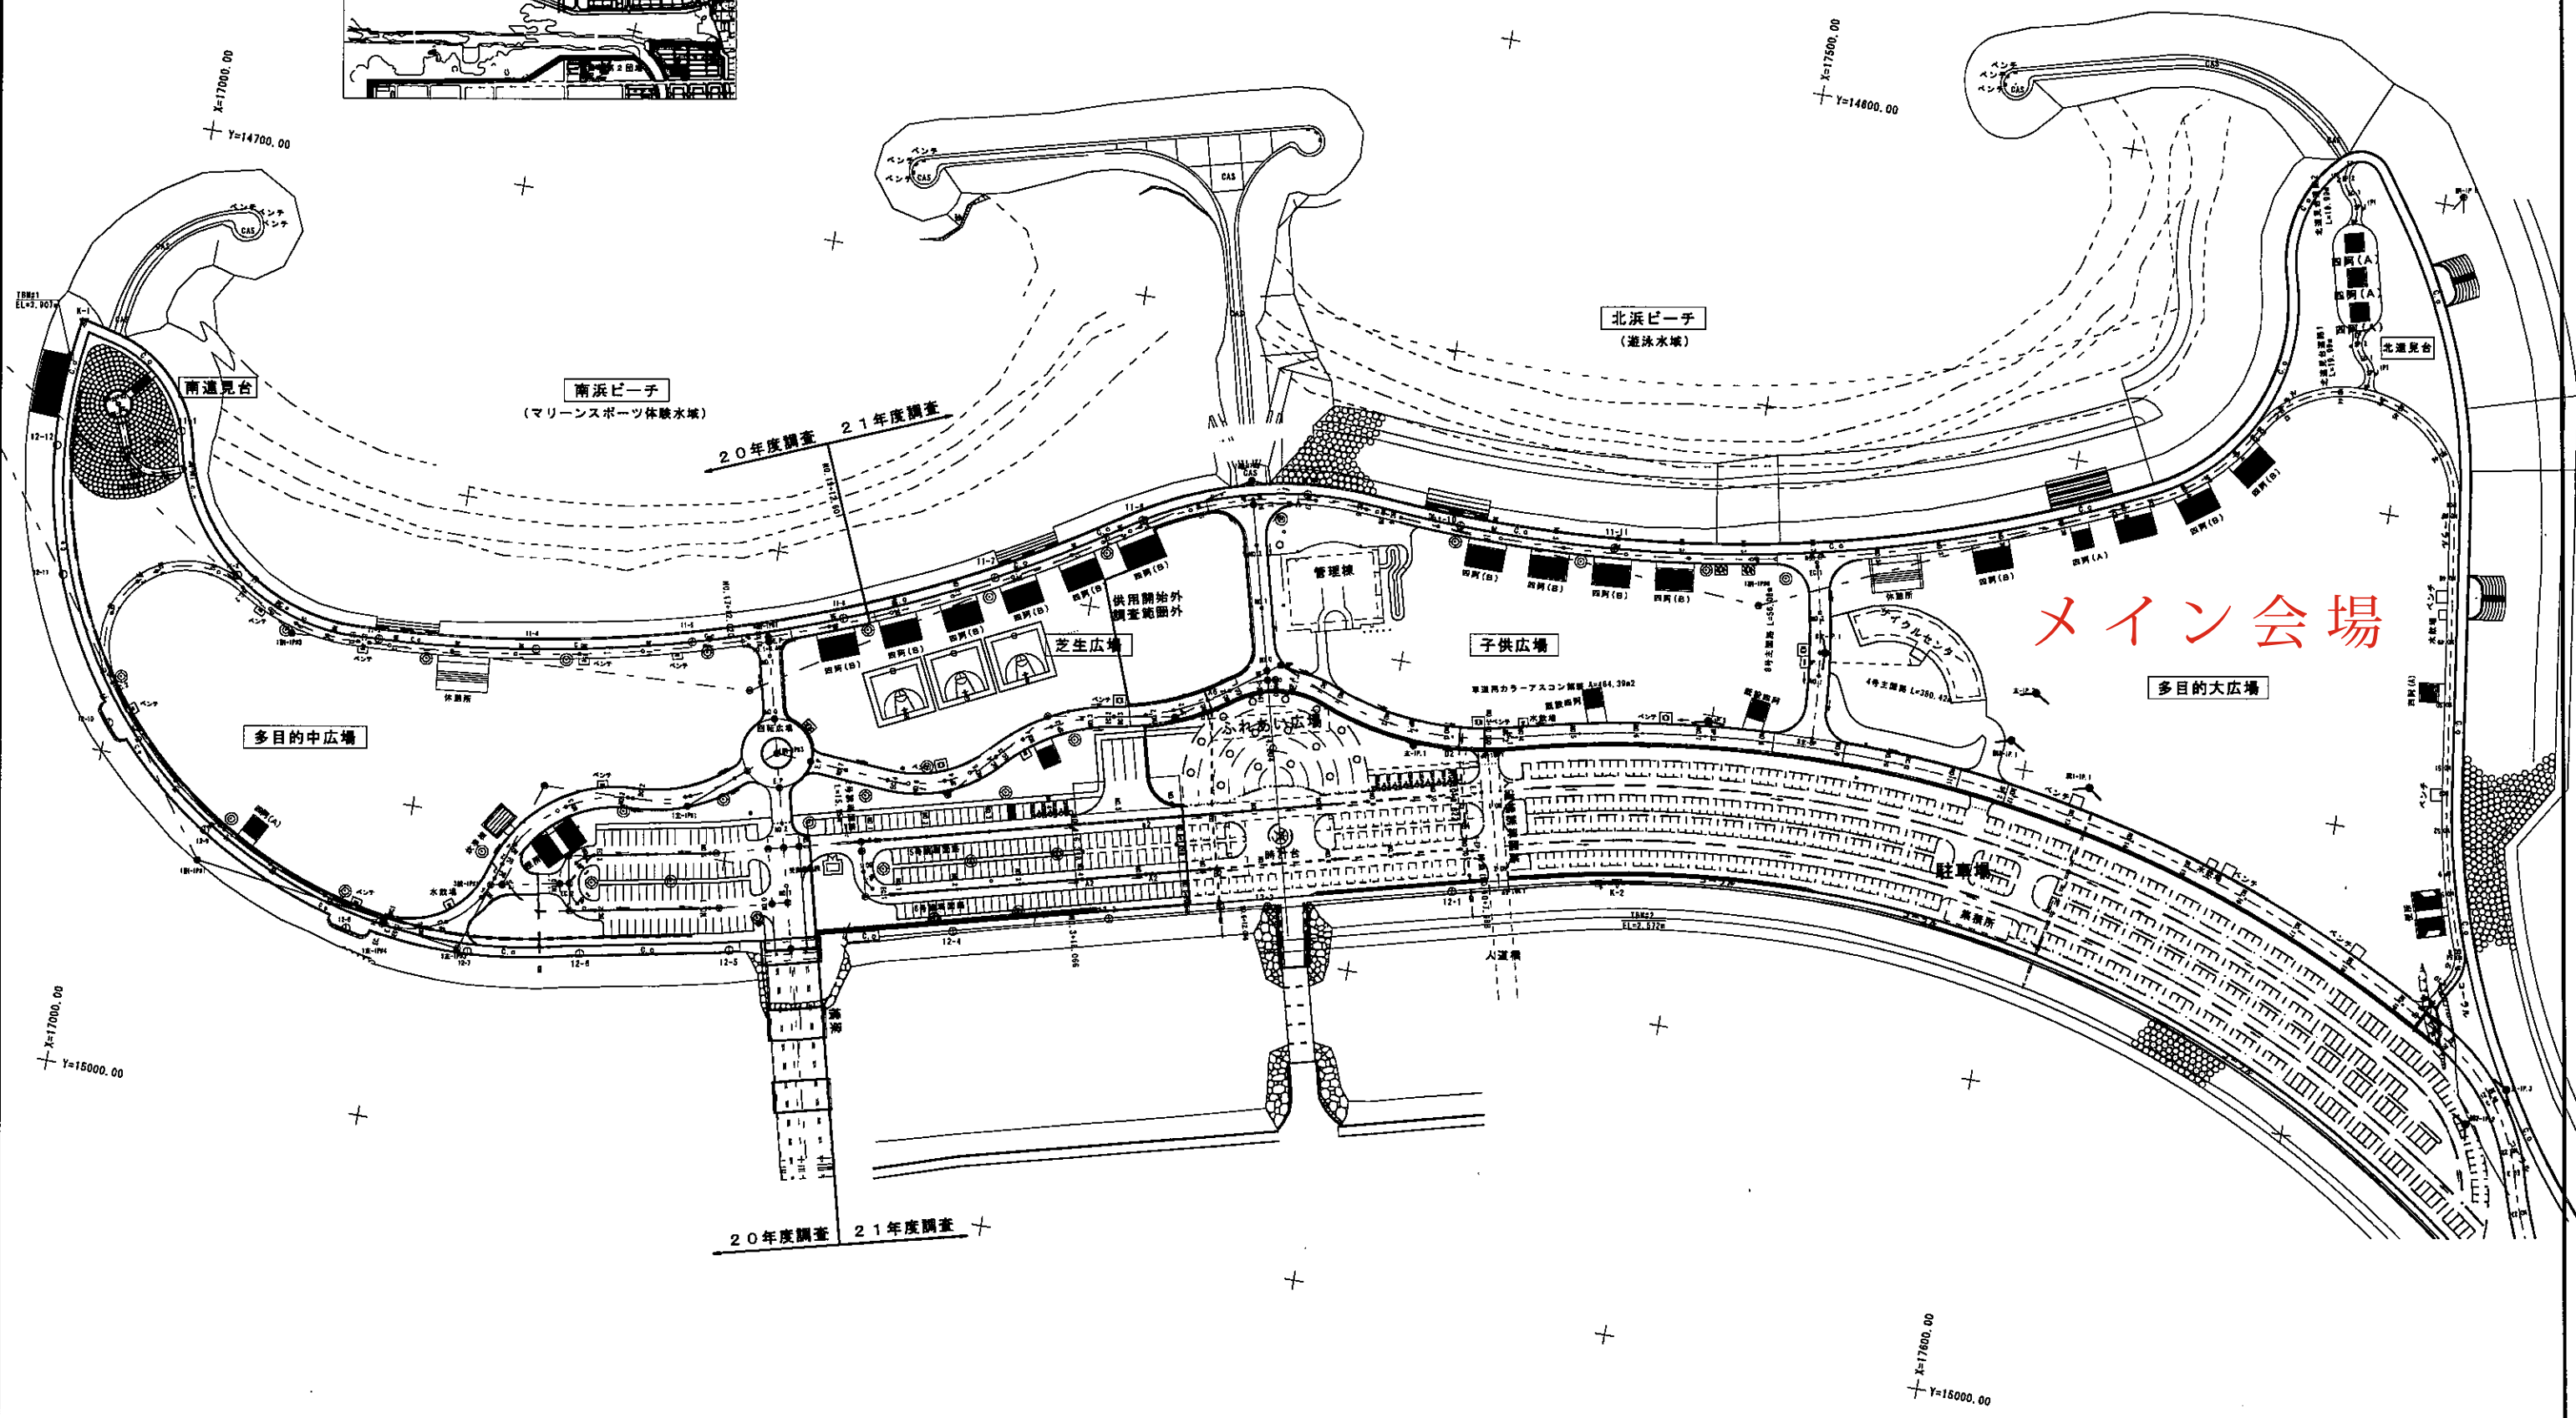




位置図

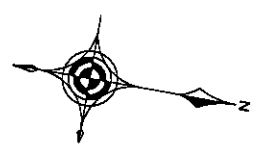

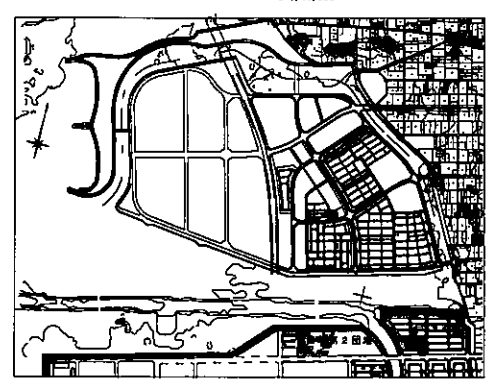

# 給水平面図

S=1/2000

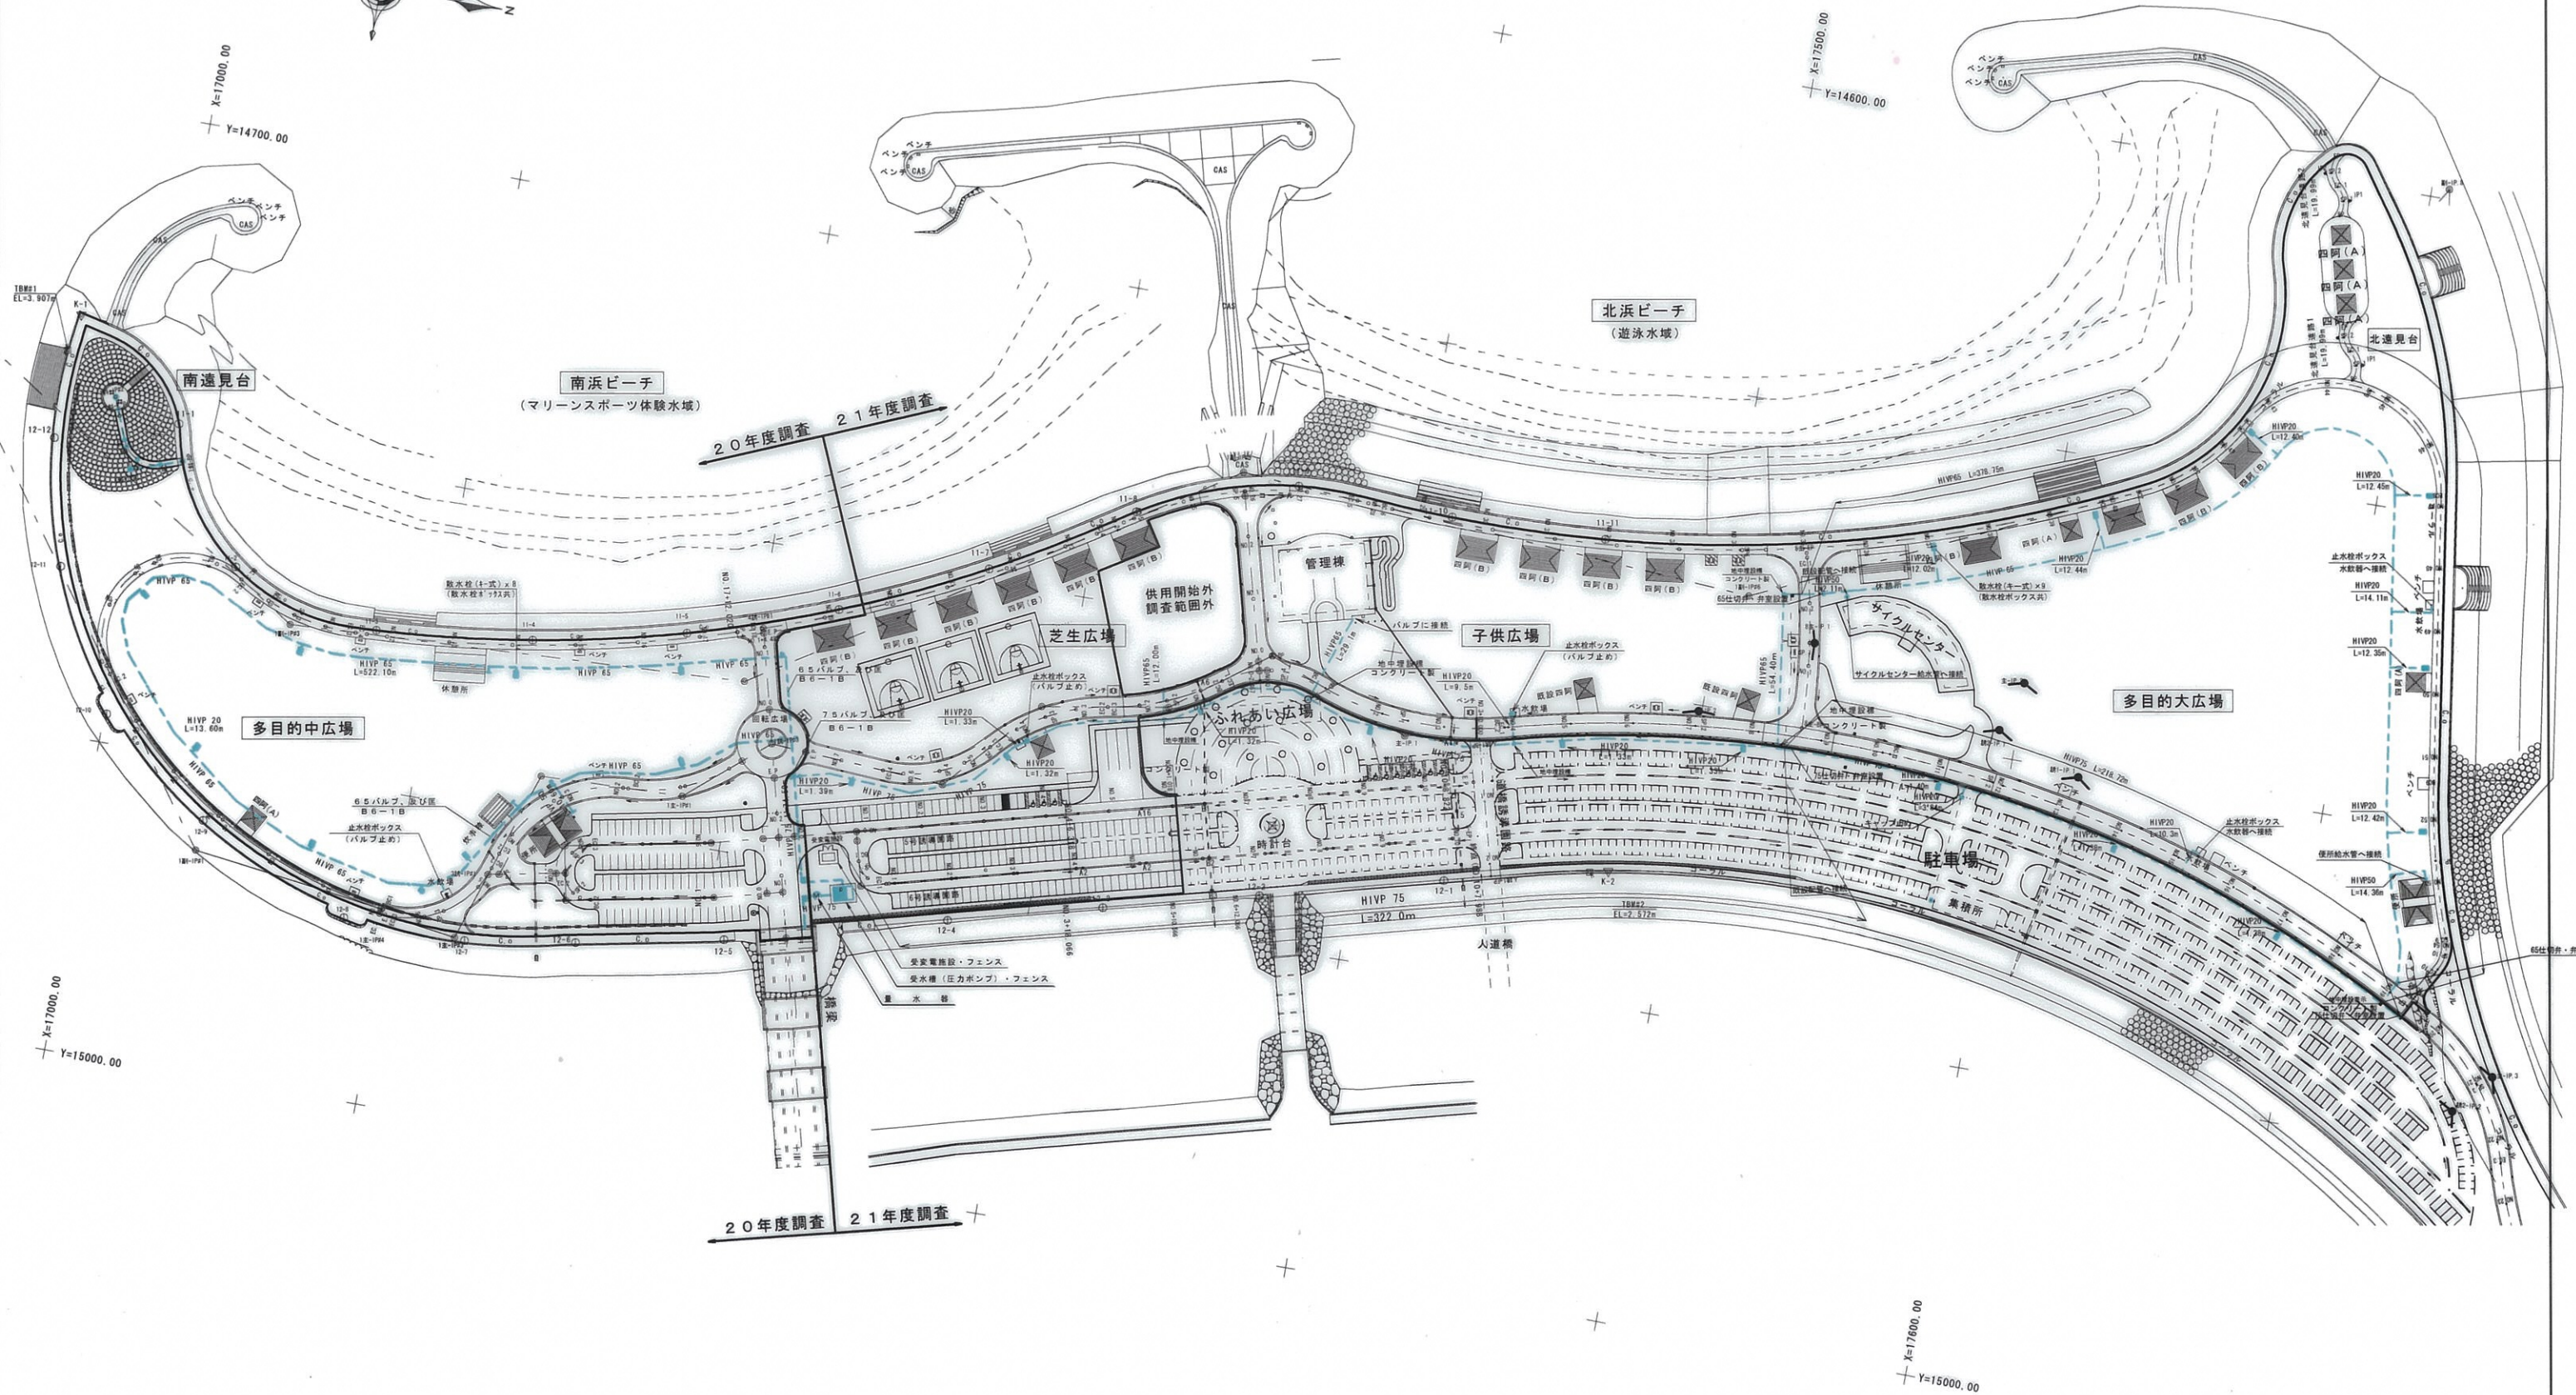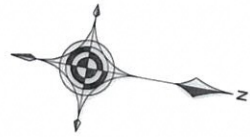



# 汚水平面図

S=1/2000

